


R E A R E L E V A T I O N

SCALE: 1/4" = 1'-0"

NOTE:  
ALL TRIM MATERIALS TO BE HARDI BOARD OR EQUIV. AS  
PER CTY GUIDELINES

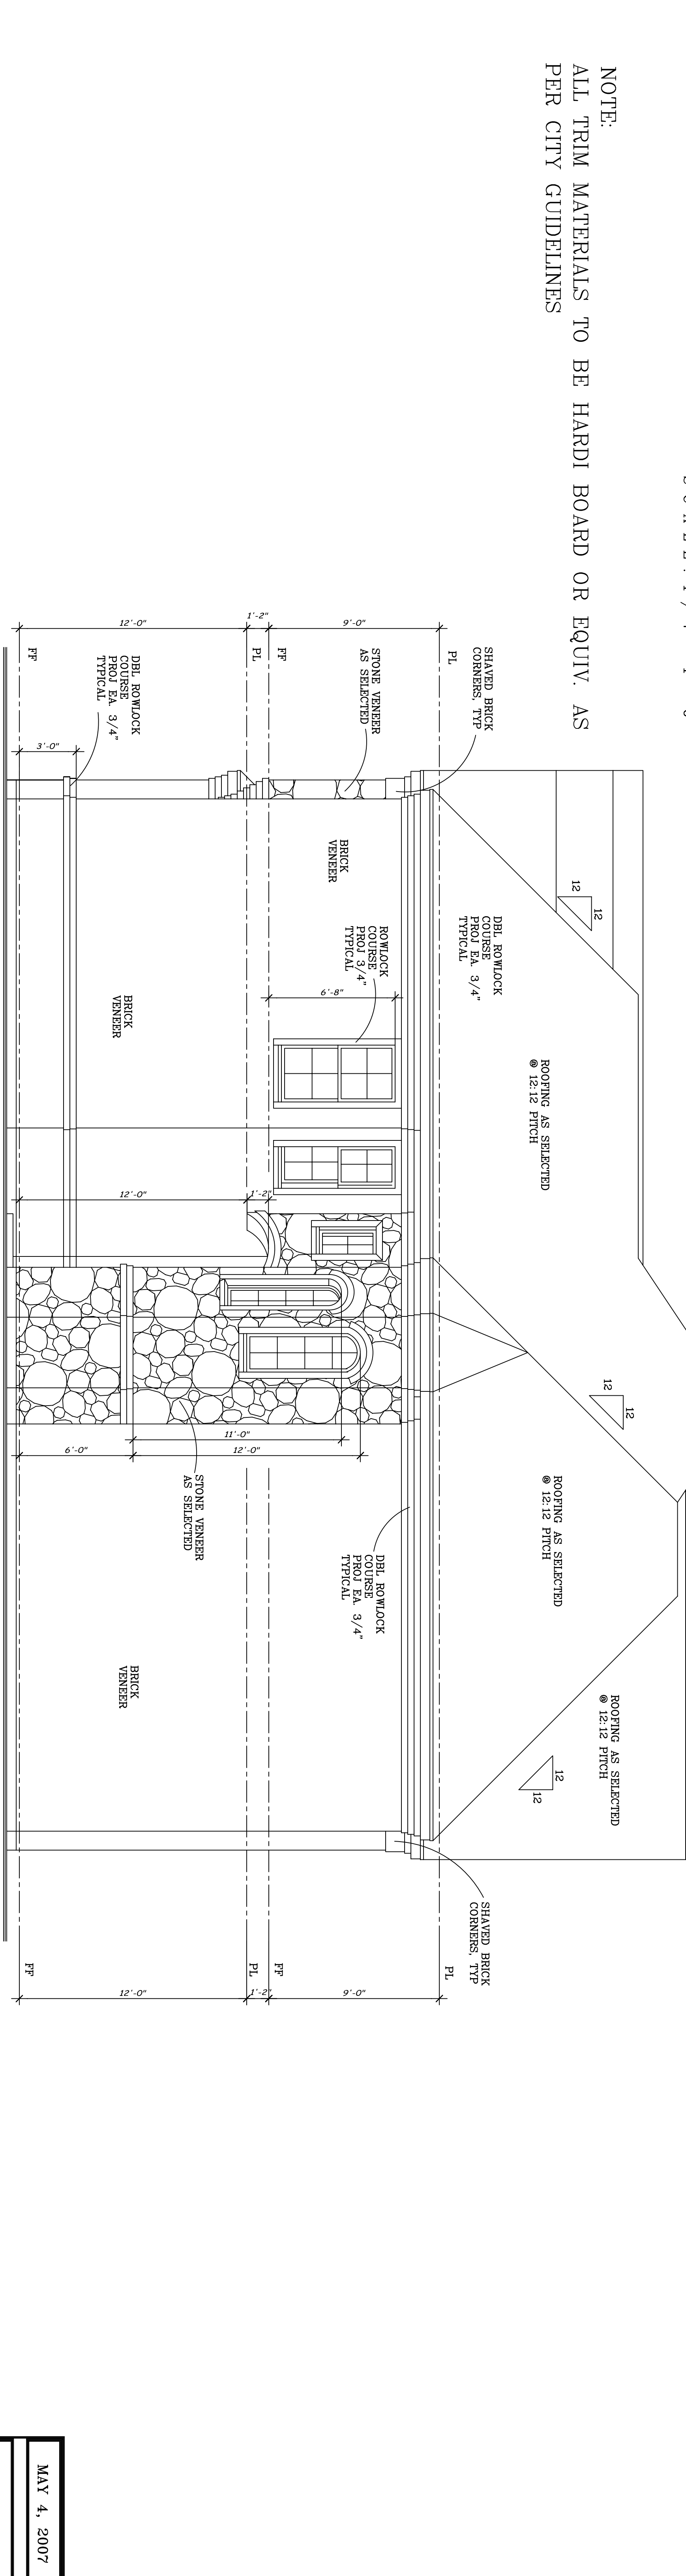

S I D E E L E V A T I O N S

SCALE: 1/4" = 1'-0"