
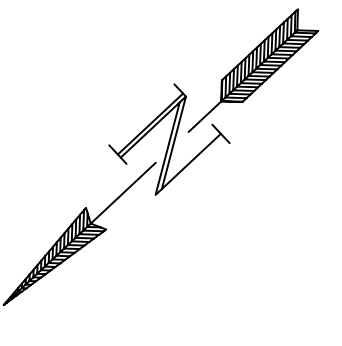


BUILDER / CONTRACTOR SHALL VERIFY ALL CONDITIONS AND DIMENSIONS AT THE JOB SITE AND NOTIFY THE DESIGNER OF ANY DIMENSION ERRORS, OMISSIONS, OR DISCREPANCIES BEFORE BEGINNING OR FABRICATING ANY WORK.

A CUSTOM TOWNHOME RESIDENCE  
LAFAYETTE SQUARE 1  
BUILDING NUMBER 1

DATE:  
MAY 4, 2007

REVISIONS:

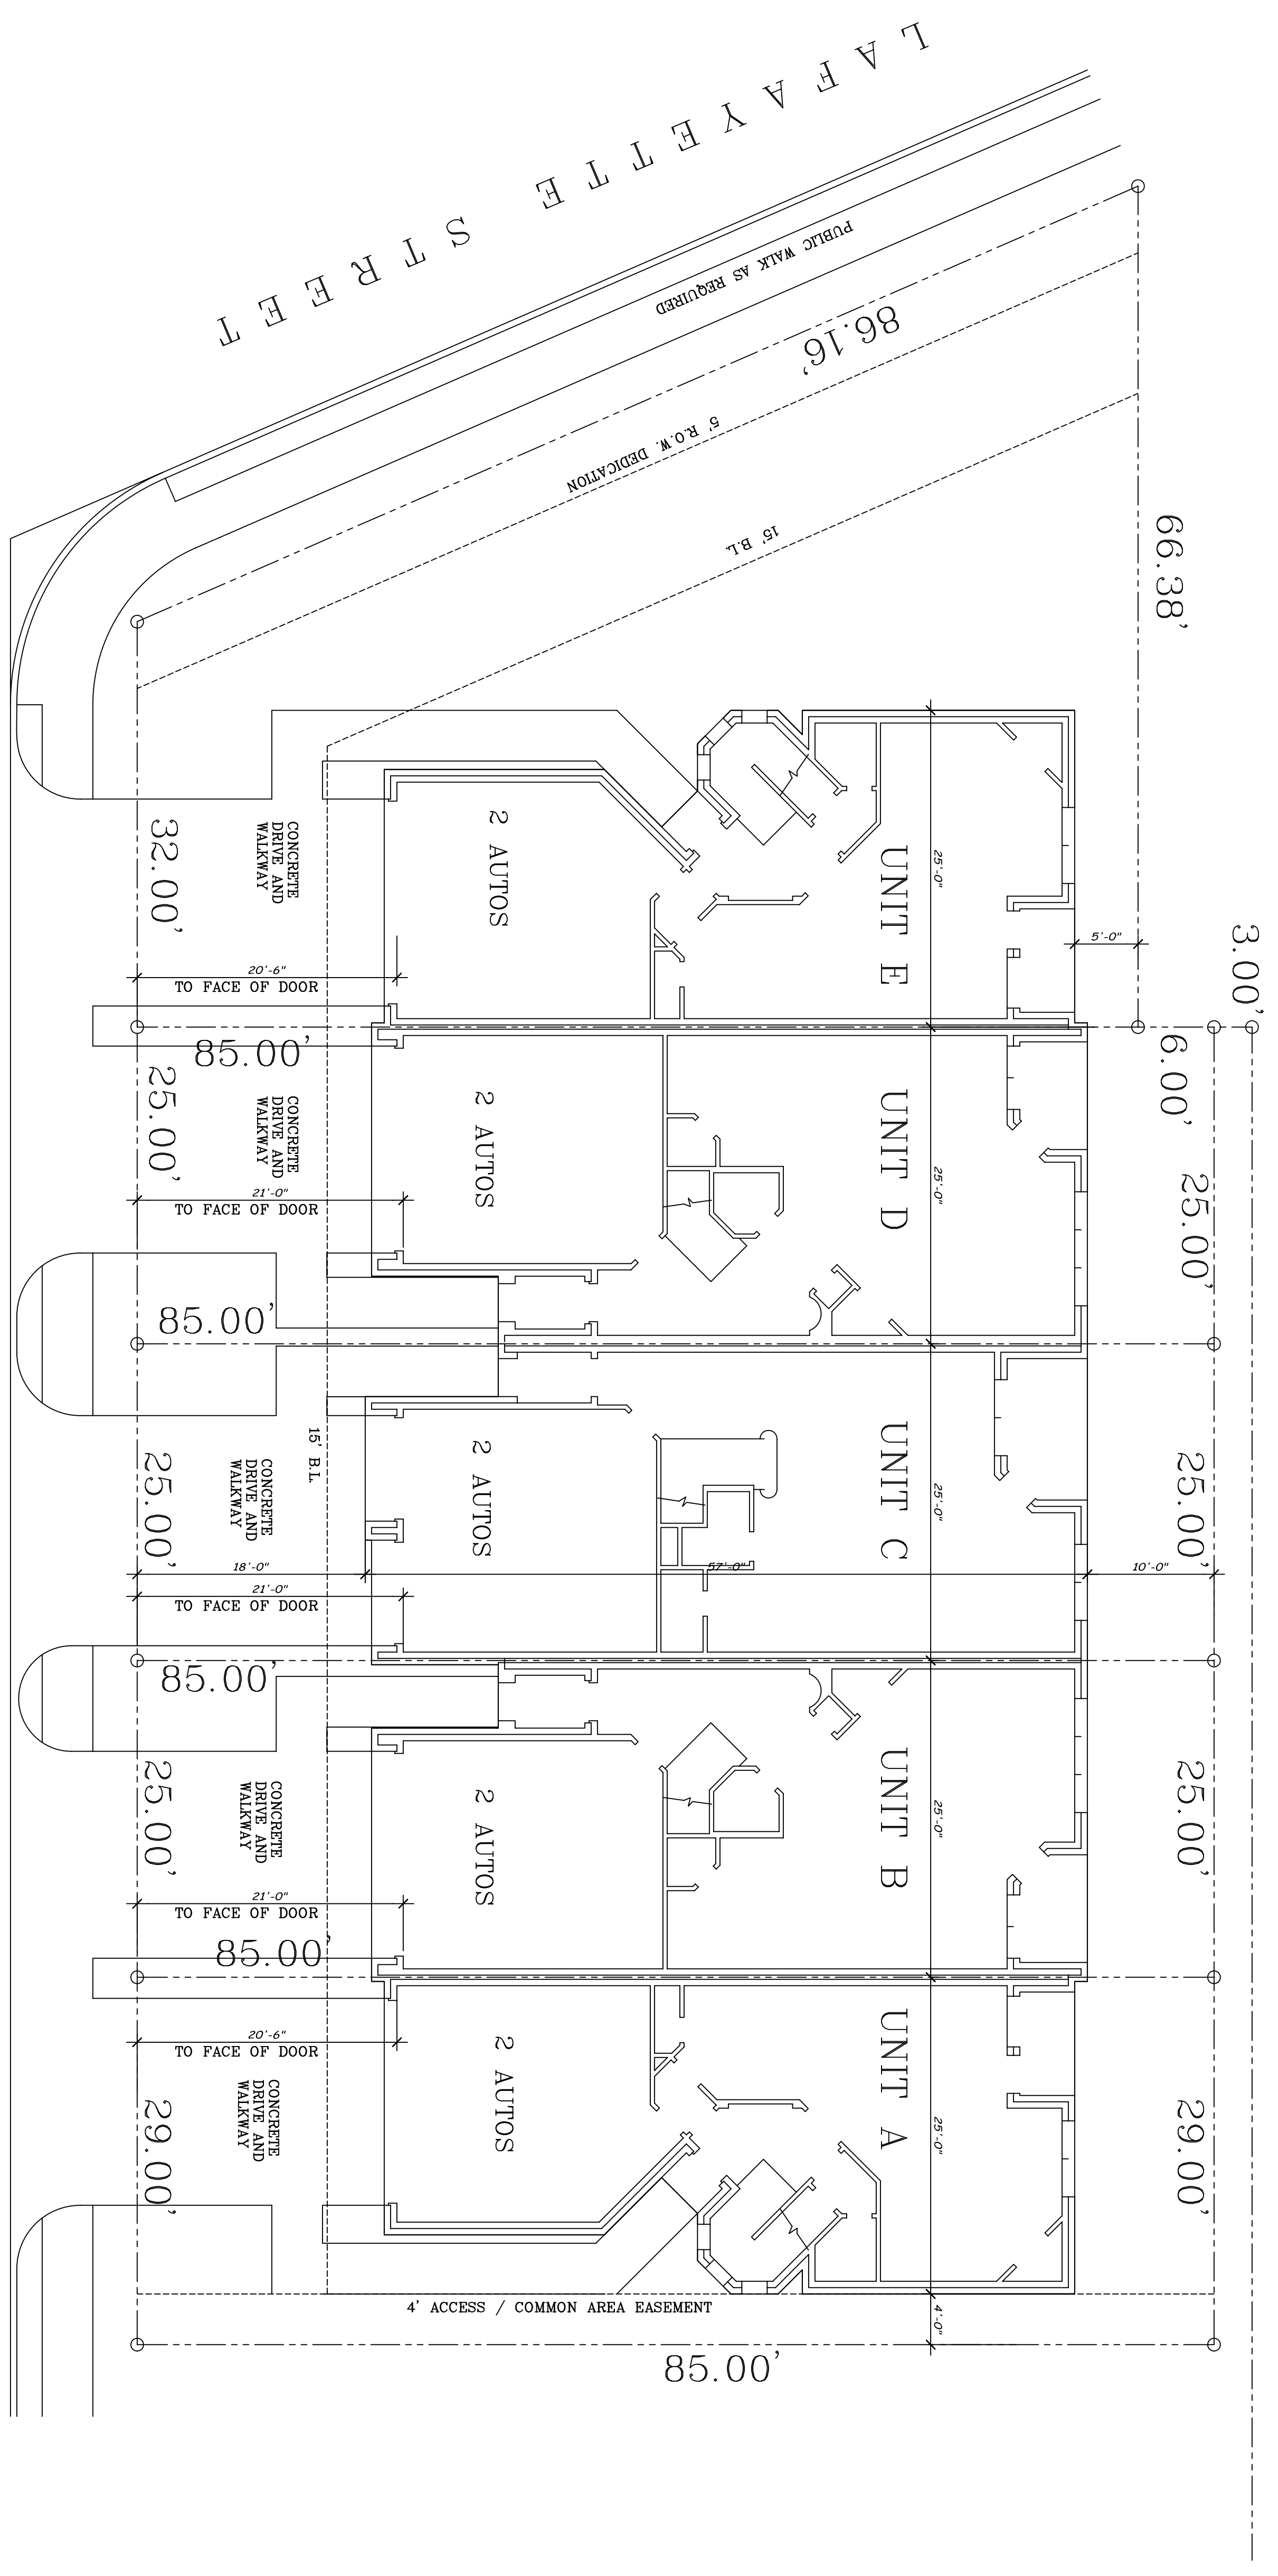

**SITE PLAN**  
SC: 1/8"=1'-0"

LOTS 4A, 5A, 5B, 6A, & 6B  
LAFAYETTE SQUARE #1  
DALLAS, TEXAS

NOTE: SURVEYOR TO STAKE CORNERS TO VERIFY THE BUILDING FOOTPRINT AND CONFORMANCE WITH THE PLAT. NOT TO BE RELIED UPON FOR ANY EASEMENTS BEFORE ANY WORK IS DONE.